



FOR RESIDENTIAL CUSTOMERS,  
SILVER STAR RECOMMENDS  
INSTALLING 2 4 PAIR CAT5e  
CABLES FROM EVERY JACK  
LOCATION TO A CENTRALLY  
LOCATED MEDIA PANEL AND 4 4  
PAIR CAT5e CABLES FROM MEDIA  
PANEL TO COMMUNICATIONS  
ENCLOSURE. FOR BUSINESSES,  
CONTACT SILVER STAR.

## EXTERIOR MOUNTED ONT STANDARD DETAIL 01/12/07 (PREFERRED RESIDENTIAL METHOD)

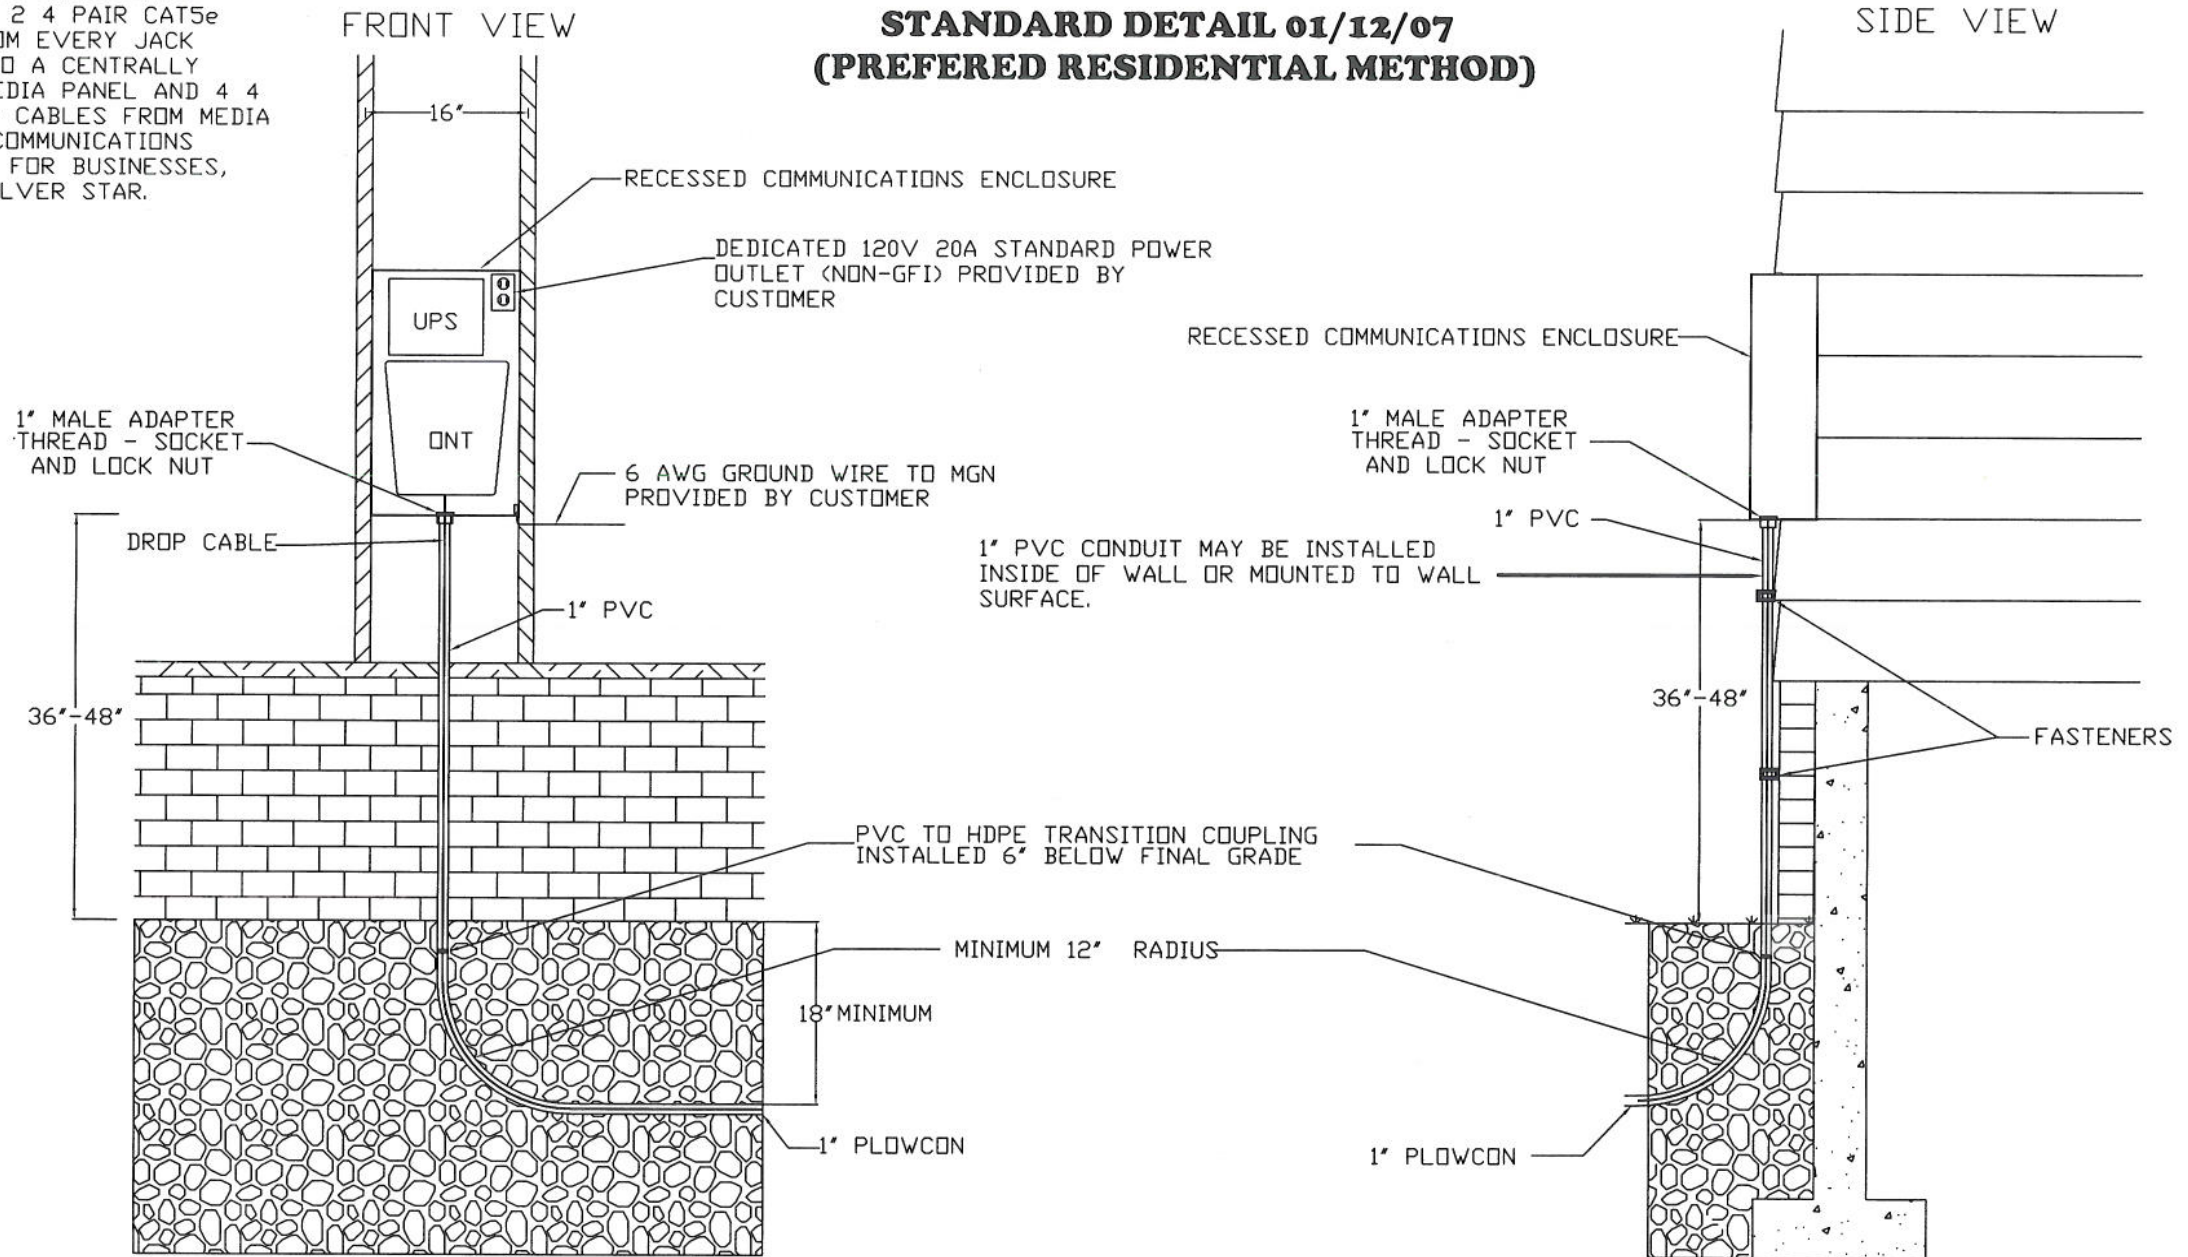

FOR RESIDENTIAL CUSTOMERS, SILVER STAR RECOMMENDS INSTALLING 2 4 PAIR CAT5e CABLES FROM EVERY JACK LOCATION TO A CENTRALLY LOCATED MEDIA PANEL AND 4 4 PAIR CAT5e CABLES FROM MEDIA PANEL TO COMMUNICATIONS ENCLOSURE. FOR BUSINESSES, CONTACT SILVER STAR.

**INTERIOR MOUNTED ONT  
NOT INSIDE EQUIPMENT ROOM  
STANDARD DETAIL 01/12/07**

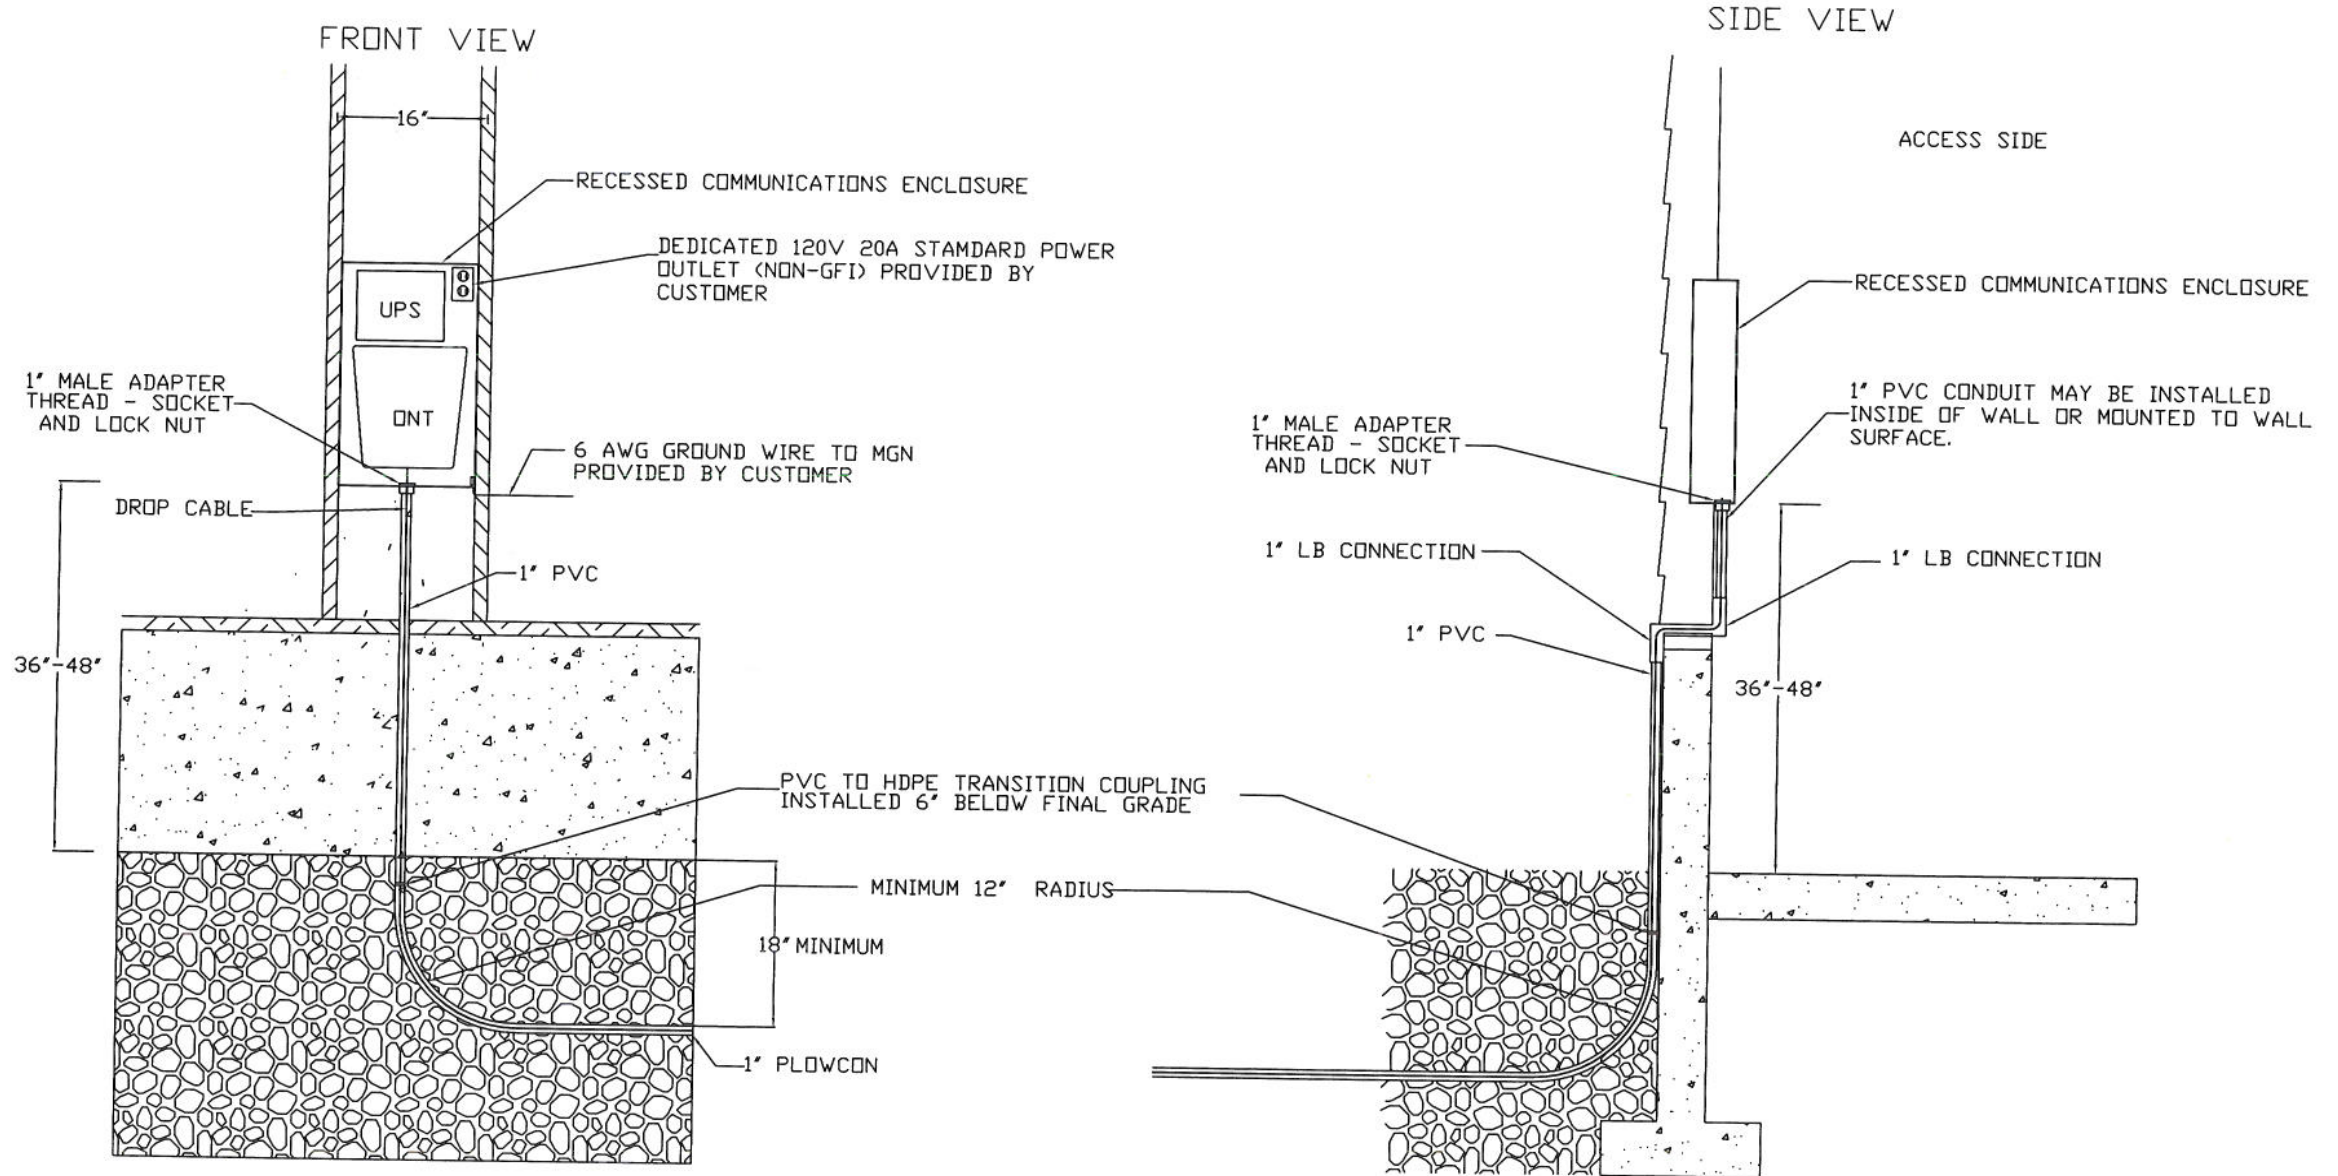

EXTERIOR MOUNTED ONT'S ARE THE PREFERRED METHOD, HOWEVER, INTERIOR MOUNTED ONT'S ARE ALLOWED. THE CUSTOMER CAN EXPECT TO INCURE ADDITIONAL CHARGES IN THE EVENT THAT TECHNICIANS ARE UNABLE TO ACCESS WHEN CUSTOMER IS NOT HOME.




FOR RESIDENTIAL CUSTOMERS, SILVER STAR RECOMMENDS INSTALLING 2 4 PAIR CAT5e CABLES FROM EVERY JACK LOCATION TO A CENTRALLY LOCATED MEDIA PANEL AND 4 4 PAIR CAT5e CABLES FROM MEDIA PANEL TO COMMUNICATIONS ENCLOSURE. FOR BUSINESSES, CONTACT SILVER STAR.

**INTERIOR MOUNTED ONT  
INSIDE EQUIPMENT ROOM  
STANDARD DETAIL 01/12/07  
(PREFERRED BUSINESS METHOD)**

FRONT VIEW

SIDE VIEW

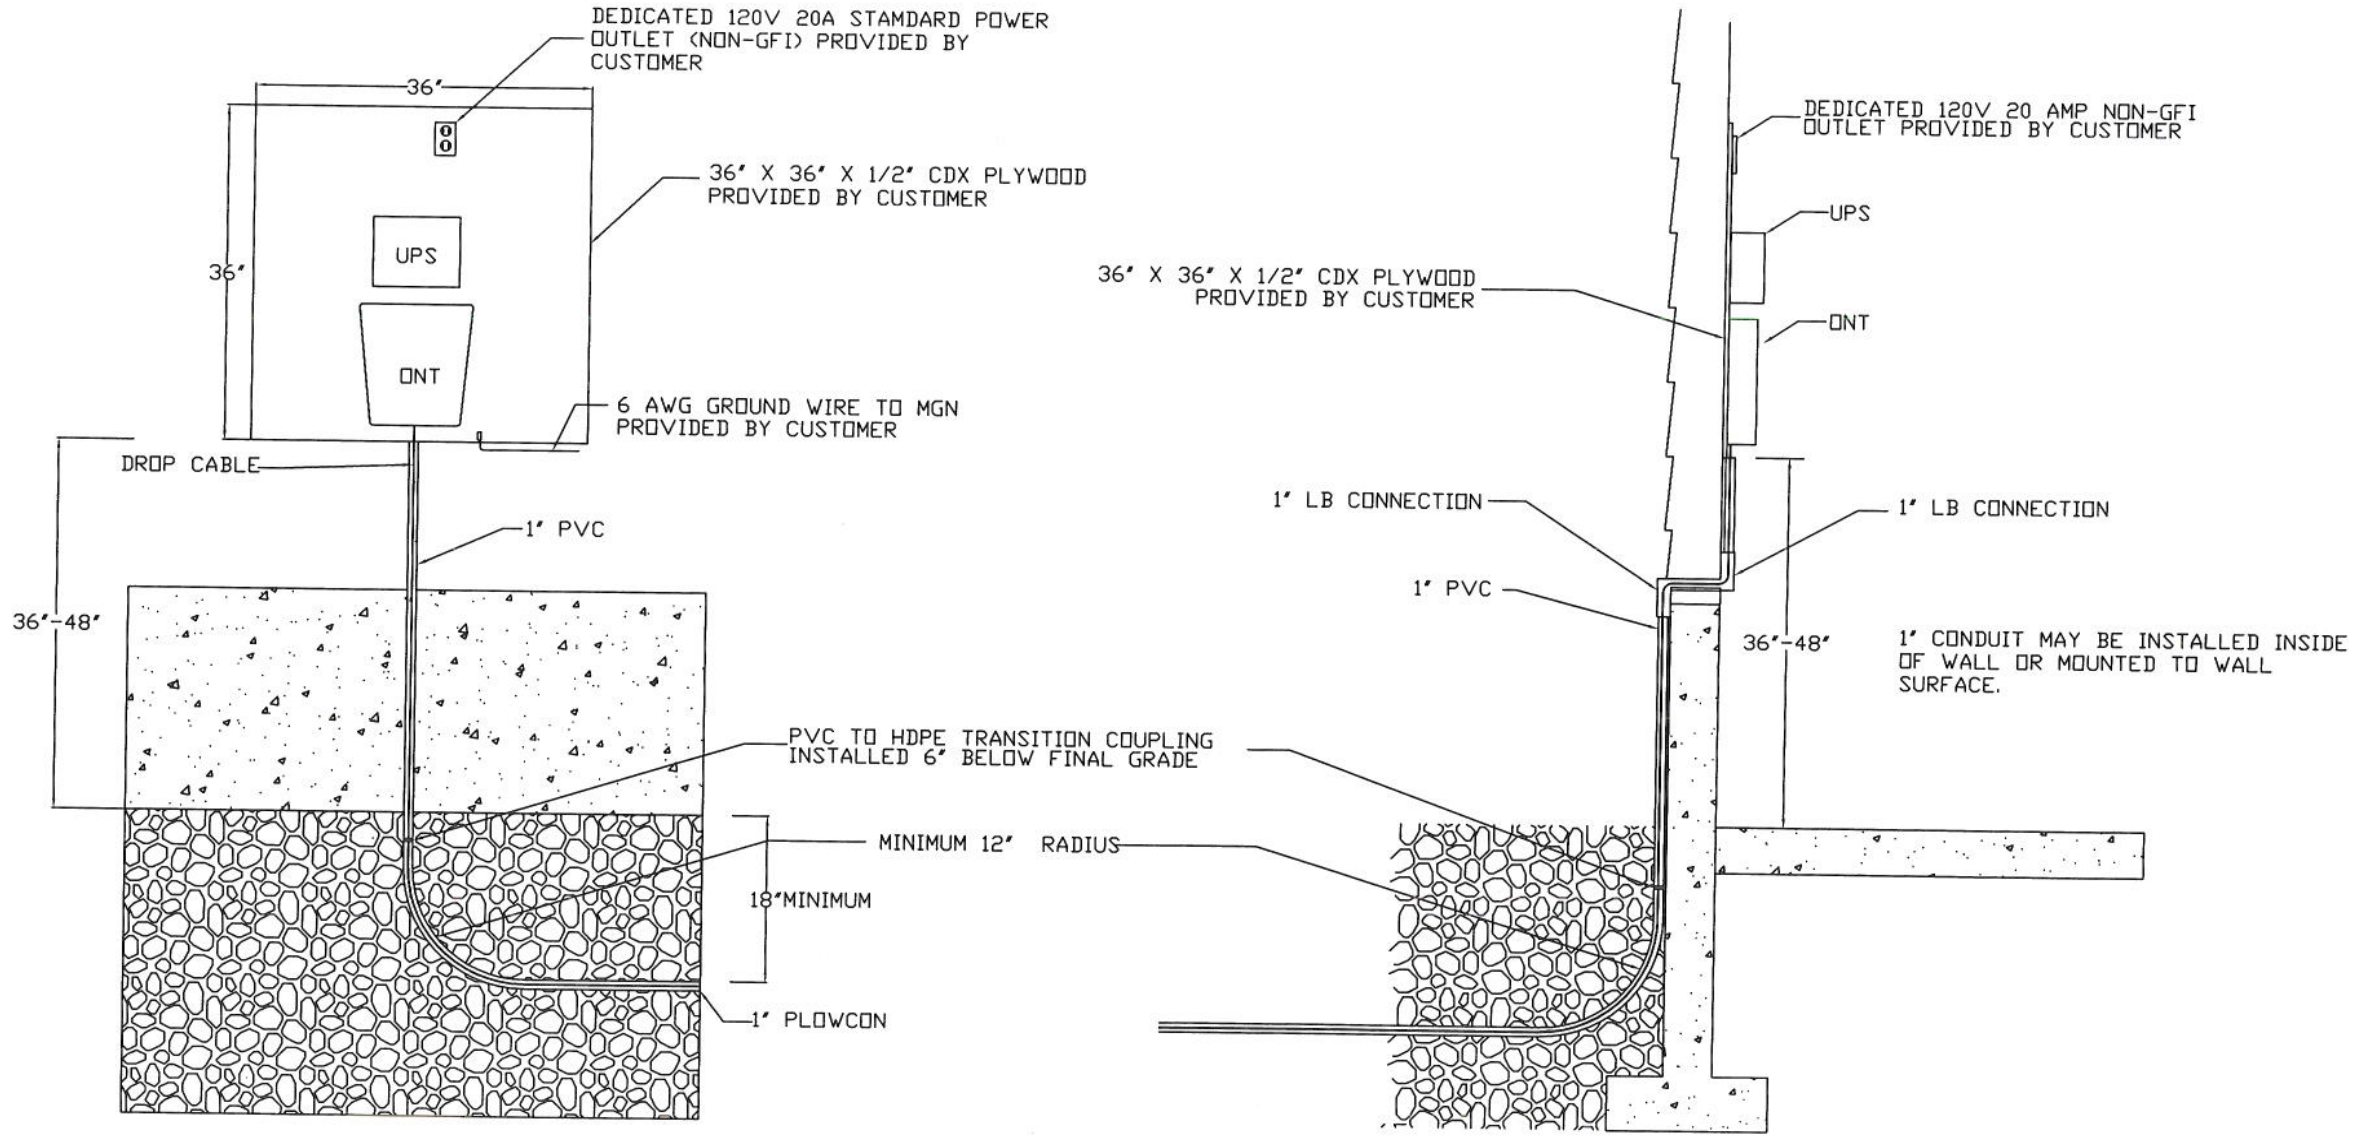

EXTERIOR MOUNTED ONT'S ARE THE PREFERRED METHOD EXCEPT IN BUSINESS APPLICATIONS, HOWEVER, INTERIOR MOUNTED ONT'S ARE ALLOWED. THE CUSTOMER CAN EXPECT TO INCURE ADDITIONAL CHARGES IN THE EVENT THAT TECHNICIANS ARE UNABLE TO ACCESS WHEN CUSTOMER IS NOT HOME.

